

Key Map

Sheet Index

L1	Cover Sheet & Key Map
L2	Signage Plan
L3	Signage Plan
L4	Signage Plan
L5	Signage Plan
L6	Signage Plan
L7	Signage Detail
L8	Signage Detail
L9	Signage Detail
L10	Signage Detail
L11	Signage Detail
L12	Signage Detail
L13	Signage Detail
L14	Signage Detail
L15	Signage Detail
L16	Signage Detail

PROJECT TITLE:

Downtown Guadalupe River Trail
Wayfinding Signage Plan

All designs and ideas contained within these drawings are the property of PlaceWorks. PlaceWorks hereby reserves its common law copyright and other property rights in these plans. These plans shall not be reproduced, changed, assigned, or copied in any form. Any changes made by parties other than PlaceWorks, without first obtaining the written permission and consent of PlaceWorks, shall relieve PlaceWorks of responsibility for the project or effected portion thereof.

DRAWING TITLE:

COVER SHEET &
KEY MAP

SCALE: 1:100

DATE: 1/11/2016

REVISIONS:


△

△

△

DRAWING NO:

L-1
SHEET 1 OF 16 SHEETS

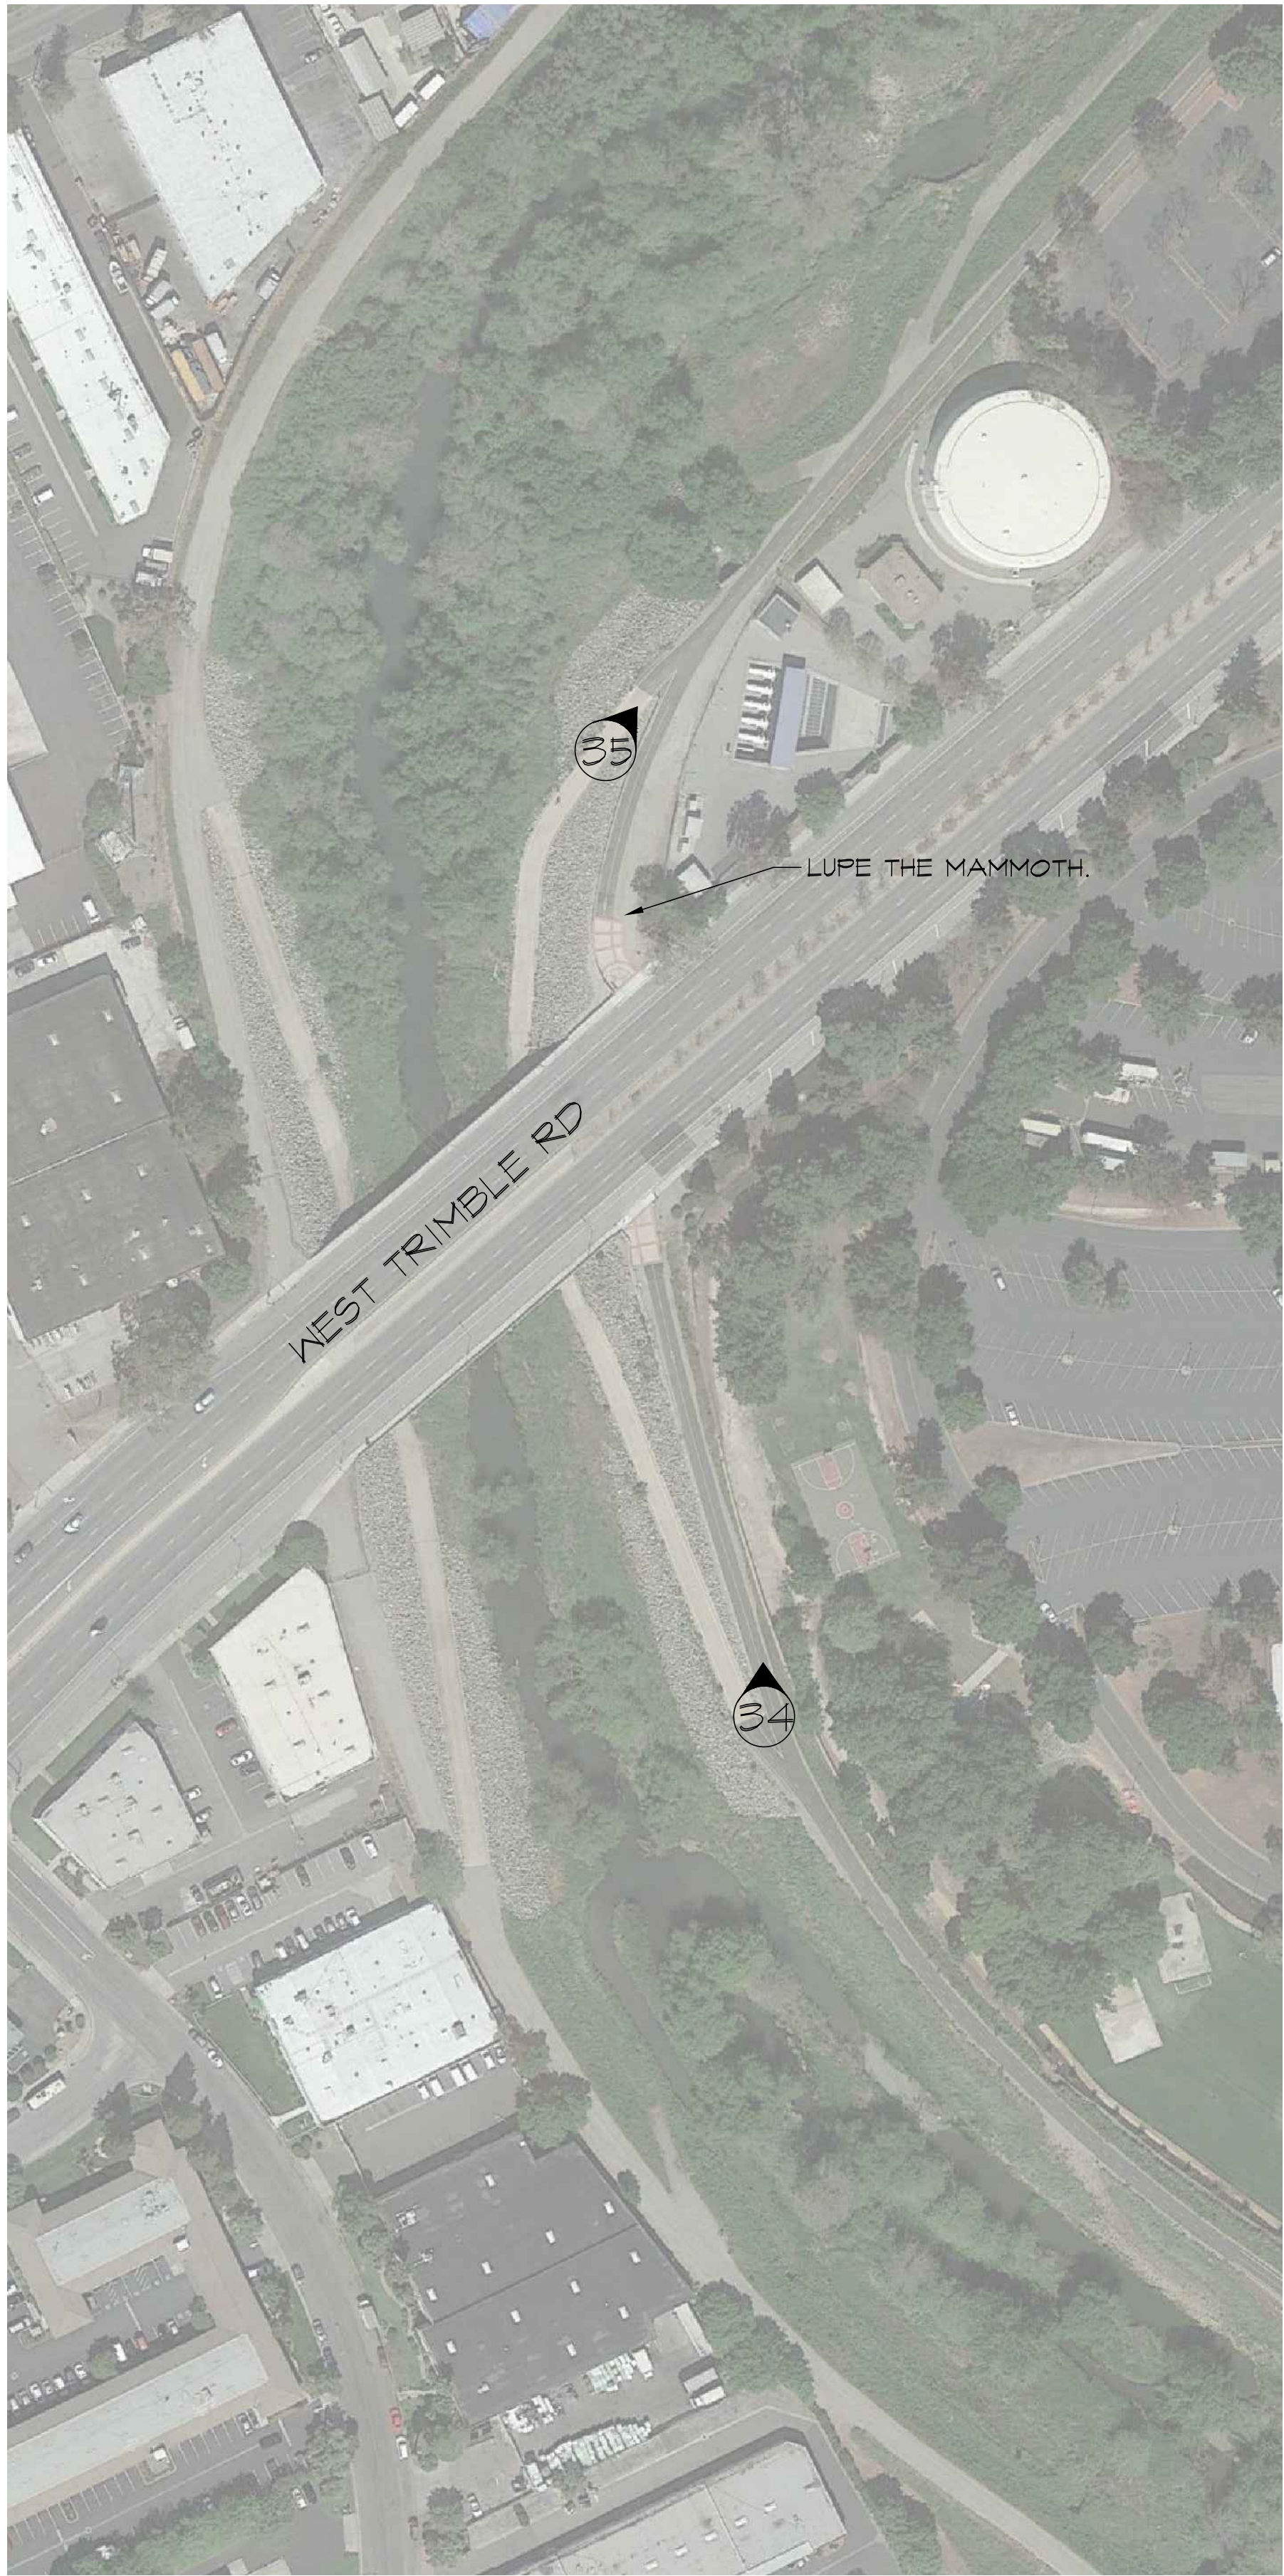

0 50 100 200
1" = 100'-0"



0 50 100 200
1" = 100'-0"

MATCHLINE, SEE SHEET L-3



PROJECT TITLE:
**Downtown Guadalupe River Trail
Wayfinding Signage Plan**

All designs and ideas contained within these drawings are the property of PlaceWorks. PlaceWorks hereby reserves its common law copyright and other property rights in these plans. These plans shall not be reproduced, changed, assigned, or copied in any form. Any changes made by parties other than PlaceWorks, without first obtaining the written permission and consent of PlaceWorks, shall relieve PlaceWorks of responsibility for the project or effected portion thereof.

DRAWING TITLE:
SIGNAGE PLAN

SCALE: 1:100

DATE: 1/11/2016

REVISIONS:



△
△
△

DRAWING NO:
L-2
SHEET 2 OF 16 SHEETS

MATCHLINE, SEE SHEET L-2



MATCHLINE, SEE SHEET L-4

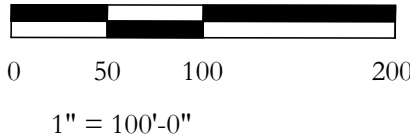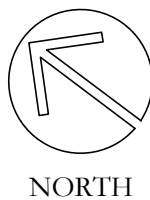

DRAWING TITLE:

SIGNAGE PLAN

SCALE: 1:100

DATE: 1/11/2016

REVISIONS:

- △
- △
- △

DRAWING NO:

L-3

SHEET 3 OF 16 SHEETS

PROJECT TITLE:

Downtown Guadalupe River Trail
Wayfinding Signage Plan

All designs and ideas contained within these drawings are the property of PlaceWorks. PlaceWorks hereby reserves its common law copyright and other property rights in these plans. These plans shall not be reproduced, changed, assigned, or copied in any form. Any changes made by parties other than PlaceWorks, without first obtaining the written permission and consent of PlaceWorks, shall relieve PlaceWorks of responsibility for the project or effected portion thereof.





PLACEWORKS

MATCHLINE, SEE SHEET L-3



MATCHLINE, SEE SHEET L-5

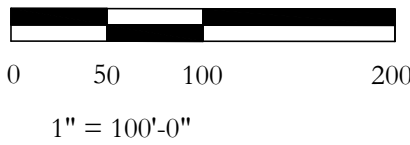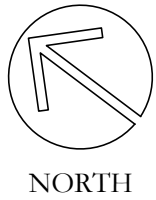

DRAWING TITLE:

SIGNAGE PLAN

SCALE: 1:100

DATE: 1/11/2016

REVISIONS:

- △
- △
- △

DRAWING NO:

L-4

SHEET 4 OF 16 SHEETS

PROJECT TITLE:


Downtown Guadalupe River Trail
Wayfinding Signage Plan

All designs and ideas contained within these drawings are the property of PlaceWorks. PlaceWorks hereby reserves its common law copyright and other property rights in these plans. These plans shall not be reproduced, changed, assigned, or copied in any form. Any changes made by parties other than PlaceWorks, without first obtaining the written permission and consent of PlaceWorks, shall relieve PlaceWorks of responsibility for the project or effected portion thereof.

MATCHLINE, SEE SHEET L-4



MATCHLINE, SEE SHEET L-6

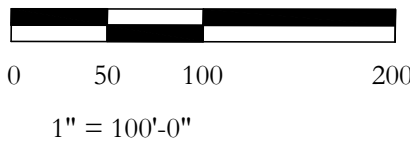

DRAWING TITLE:

SIGNAGE PLAN

SCALE: 1:100

DATE: 1/11/2016

REVISIONS:

- △
- △
- △

DRAWING NO:

L-5



SHEET 5 OF 16 SHEETS

PROJECT TITLE:

**Downtown Guadalupe River Trail
Wayfinding Signage Plan**

All designs and ideas contained within these drawings are the property of PlaceWorks. PlaceWorks hereby reserves its common law copyright and other property rights in these plans. These plans shall not be reproduced, changed, assigned, or copied in any form. Any changes made by parties other than PlaceWorks, without first obtaining the written permission and consent of PlaceWorks, shall relieve PlaceWorks of responsibility for the project or effected portion thereof.

MATCHLINE, SEE SHEET L-5

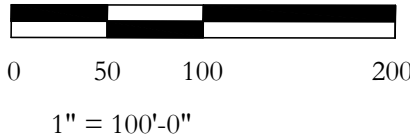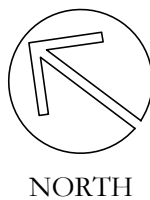

DRAWING TITLE:

SIGNAGE PLAN

SCALE: 1:100

DATE: 1/11/2016

REVISIONS:

- △
- △
- △

DRAWING NO:

L-6

SHEET 6 OF 16 SHEETS

PROJECT TITLE:

**Downtown Guadalupe River Trail
Wayfinding Signage Plan**

All designs and ideas contained within these drawings are the property of PlaceWorks. PlaceWorks hereby reserves its common law copyright and other property rights in these plans. These plans shall not be reproduced, changed, assigned, or copied in any form. Any changes made by parties other than PlaceWorks, without first obtaining the written permission and consent of PlaceWorks, shall relieve PlaceWorks of responsibility for the project or effected portion thereof.



 SANTA CLARA STREET

NOTE: BOTTOM OF ALL SIGNS TO BE INSTALLED 5' FROM FINISH GRADE, TYPICAL.

NOTE: LET'S DISCUSS KEEPING SIGN TO INFORM PEOPLE HOW TO ACCESS SANTA CLARA ST FROM UNDERPASS.

3



ARROW TO FACE OTHER DIRECTION

1



WEST JULIAN STREET AHEAD
 SAINT JAMES PARK HISTORIC DISTRICT XX mi
 LITTLE ITALY



4



REMOVE WOODEN POST


2




REMOVE SHORT POLE AND
REPLACE WITH STOP SIGN,
TRAIL NAVIGATION & RULES
SIGN.

NOTE: CHECK IF TRAIL
NAVIGATION AND RULES ARE ON
FENCE INFIELD.

WHAT IS TRAIL NAVIGATION SIGN?

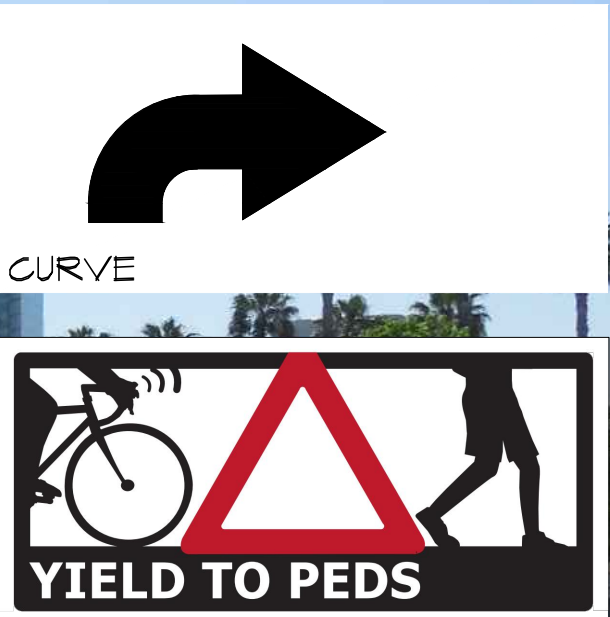


NEW POLE

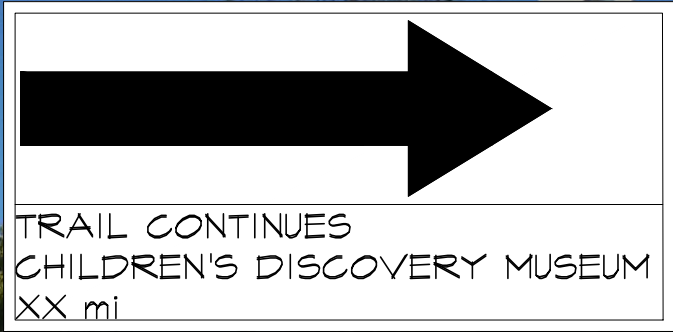


NOTE: DO TRAIL USERS GOING IN
OTHER DIRECTION ALSO NEED A
SIGN? BACK OF SIGN B?

NOTE: LET'S DISCUSS
MOVING TO THE NEXT
POST IN FIELD FOR
NORTHBOUND TRAIL
USERS AND TO NOT
CONFUSE RIGHT TURN

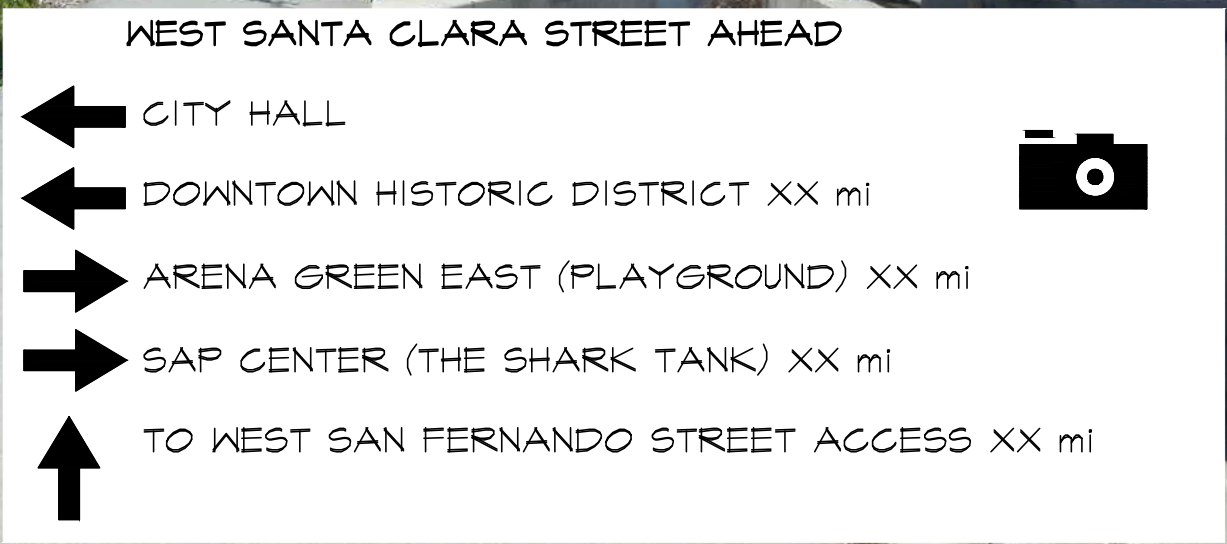




NOTE: CHECK IN FIELD
RESTROOM DIRECTIONS
ALREADY EXISTS.

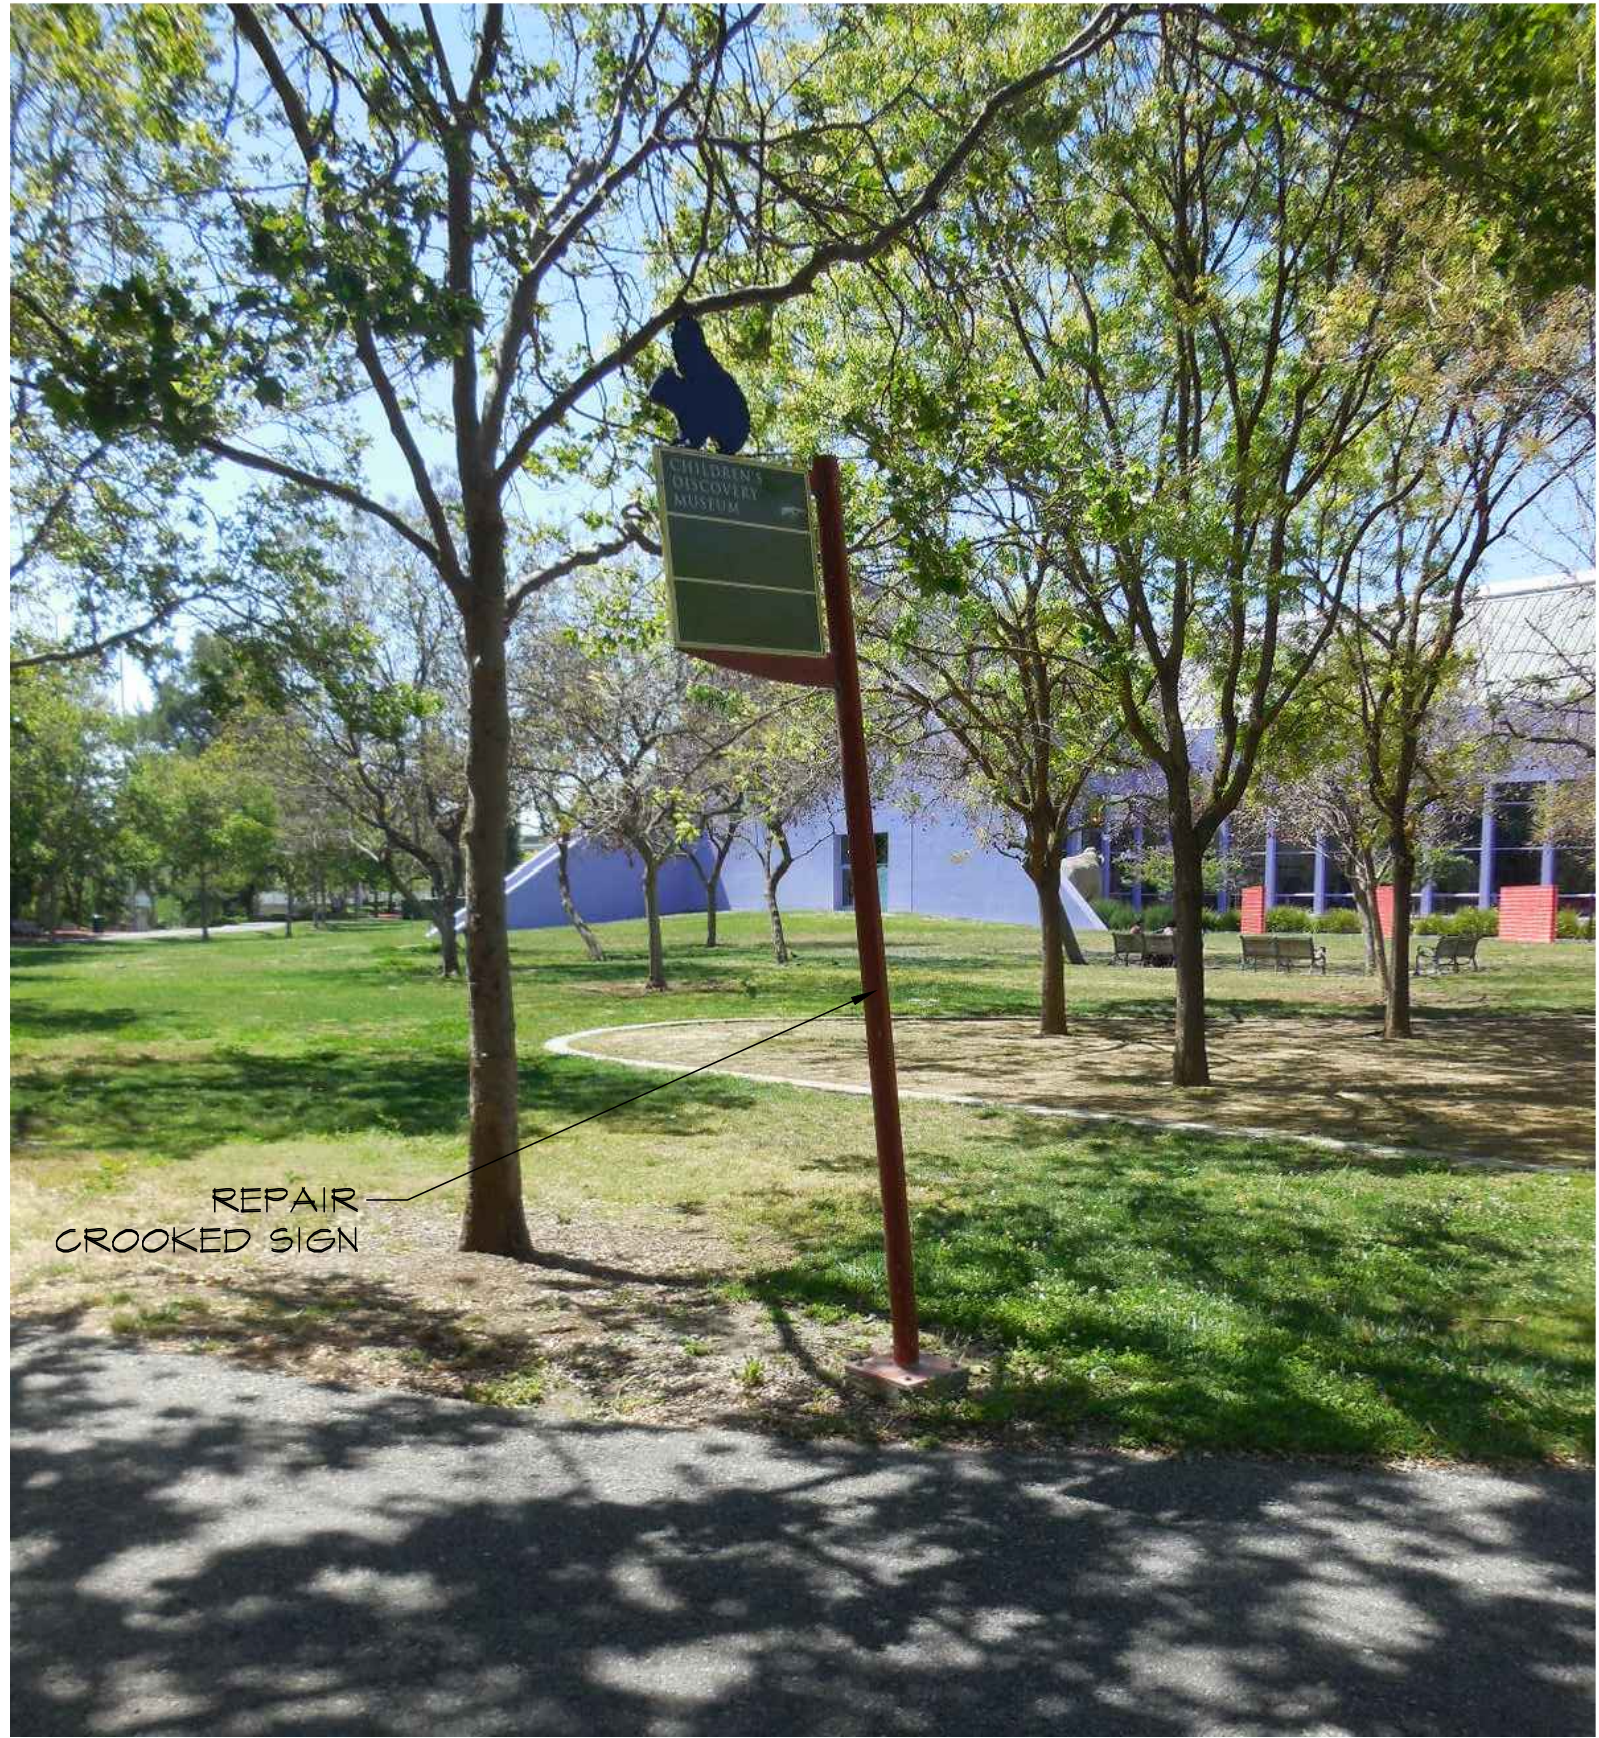



NOTE: DISCUSS IN FIELD -
MOVE TO ST. JOHN? WHAT
POST WOULD YOU LIKE?

NOTE: YOU WANTED TO
CONSOLIDATE WITH
SIGN #11. LET'S DISCUSS
MOVING SIGN CLOSER
TO INTERSECTION OR
ADDING TRAIL SPLIT
SIGN.

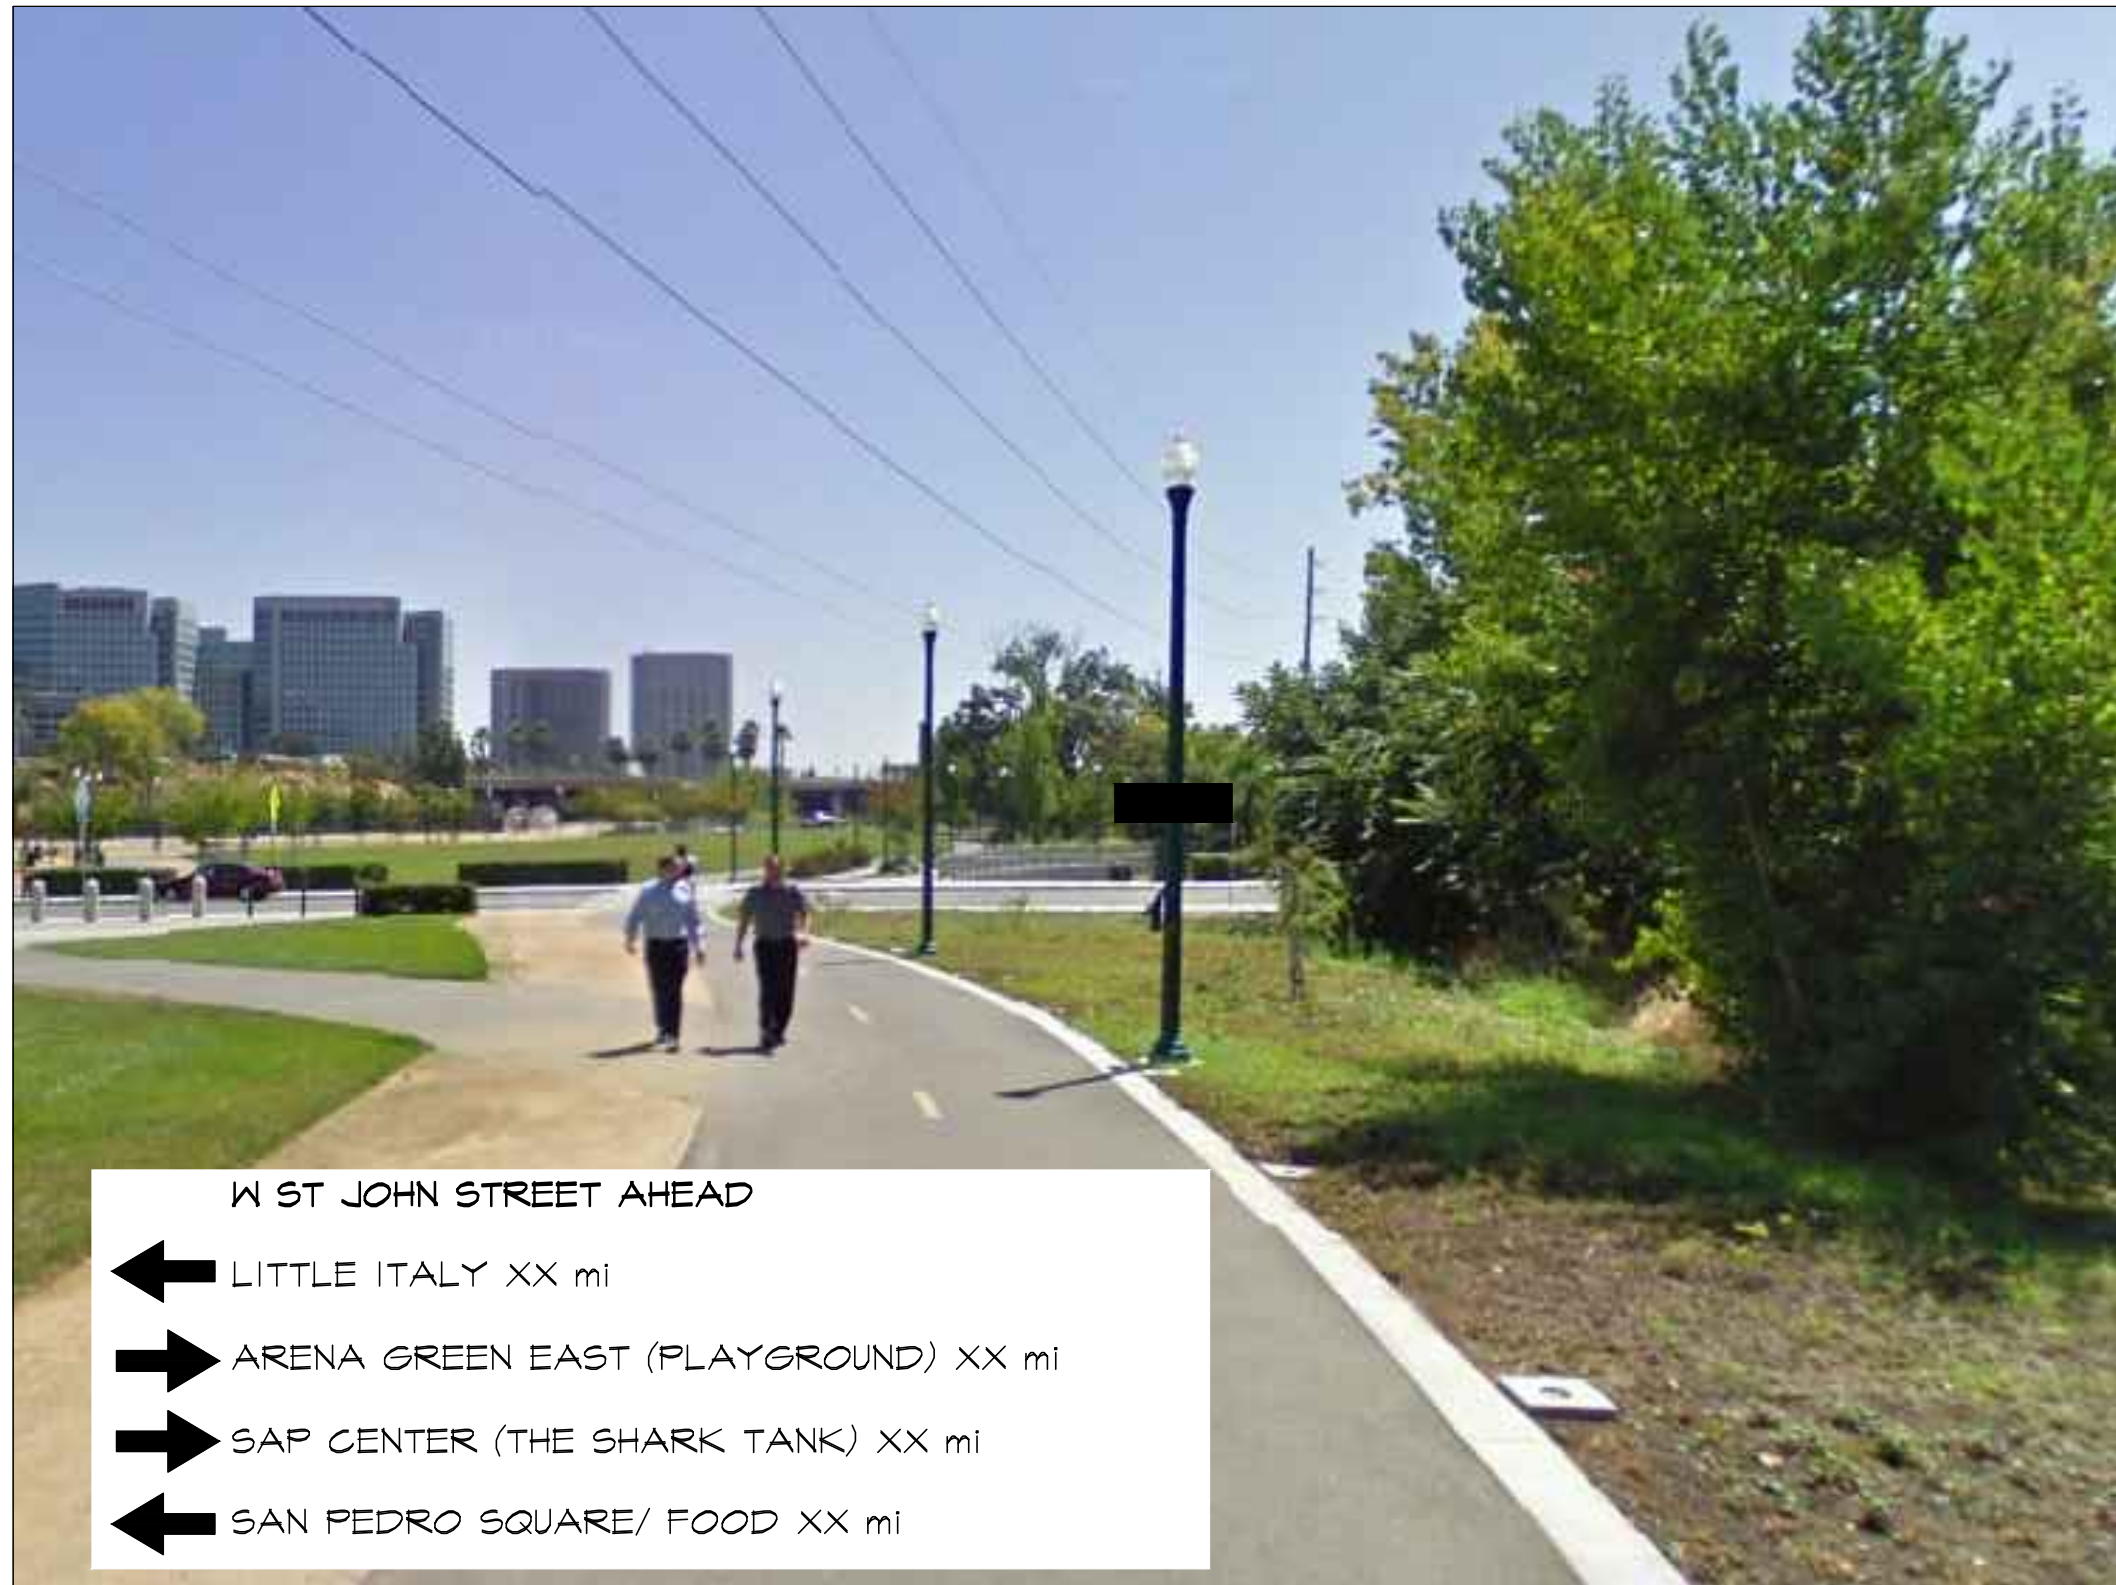

NOTE: SHOULD WE PLACE
THIS SIGN CLOSER TO
STREET AS TO NOT
CONFUSE LEFT TURN?

NOTE: LET'S DISCUSS A
SPLIT ARROW HERE.
LEFT = ROAD.
RIGHT = TRAIL
CONTINUES.





19



20



17



18



NOTE: USE TRAIL SPLIT SIGN?



23

21



NOTE: WILL PEOPLE BE CONFUSED ON DIRECTIONS? THEY MAY GO LEFT UNDER STREET

NOTE: IS THIS SIGN TOO CLOSE TO STREET?




24

22

OBTAIN SITE
VISIT PHOTO

- WEST SAN FERNANDO STREET AHEAD
- SAN JOSE DIRIDON TRAIN STATION - AMTRAK, ACE, CALTRAIN, VTA 0.4 MILES
 - VTA LIGHTRAIL SAN FERNANDO STATION XX mi
 - ← SAN JOSE STATE UNIVERSITY XX mi
 - ← SAN JOSE MUSEUM OF ART XX mi
 - ← PLAZA DE CESAR CHAVEZ PARK XX mi
 - ← ST. JOSEPH'S BASILICA XX mi


NOTE: TOO CLOSE TO
STREET?

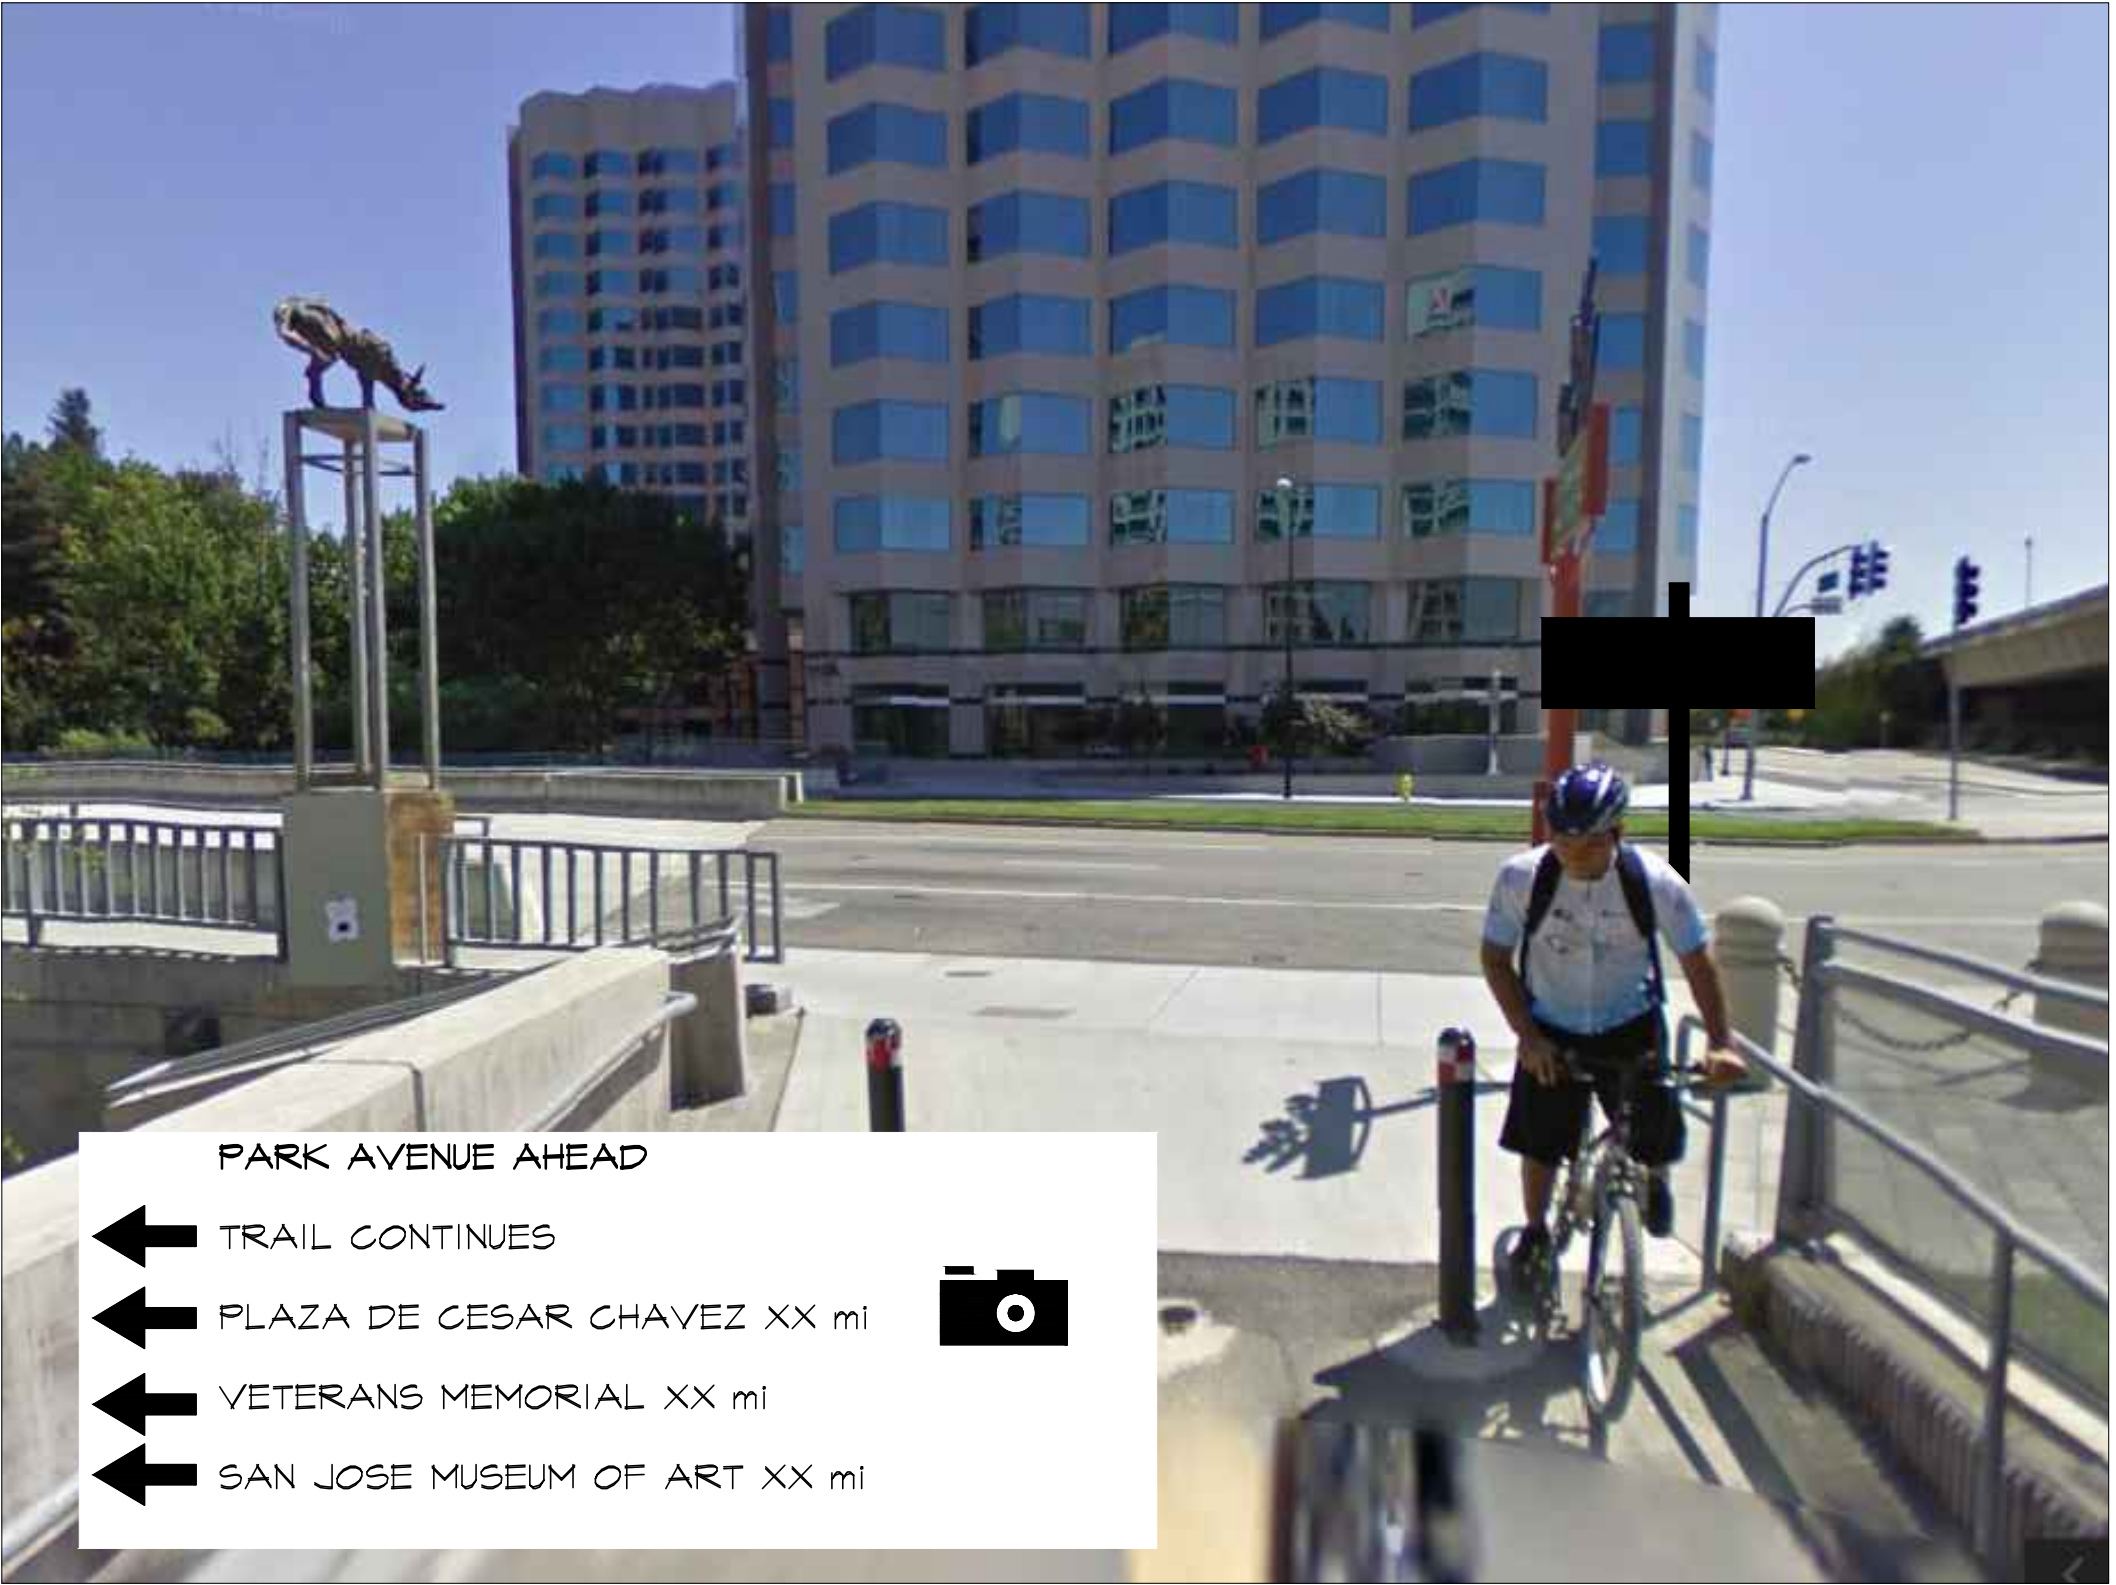

- PARK AVENUE AHEAD
- ← TRAIL CONTINUES
 - ← PLAZA DE CESAR CHAVEZ XX mi
 - ← VETERANS MEMORIAL XX mi
 - ← SAN JOSE MUSEUM OF ART XX mi

OBTAIN SITE
VISIT PHOTO

- WEST SAN FERNANDO STREET AHEAD
- ← SAN JOSE DIRIDON TRAIN STATION - AMTRAK, ACE, CALTRAIN, VTA XX mi
 - ← VTA LIGHTRAIL SAN FERNANDO STATION XX mi
 - SAN JOSE MUSEUM OF ART XX mi
 - DOWNTOWN HISTORIC DISTRICT XX mi
 - CATHEDRAL BASILICA OF ST. JOSEPH, XX mi

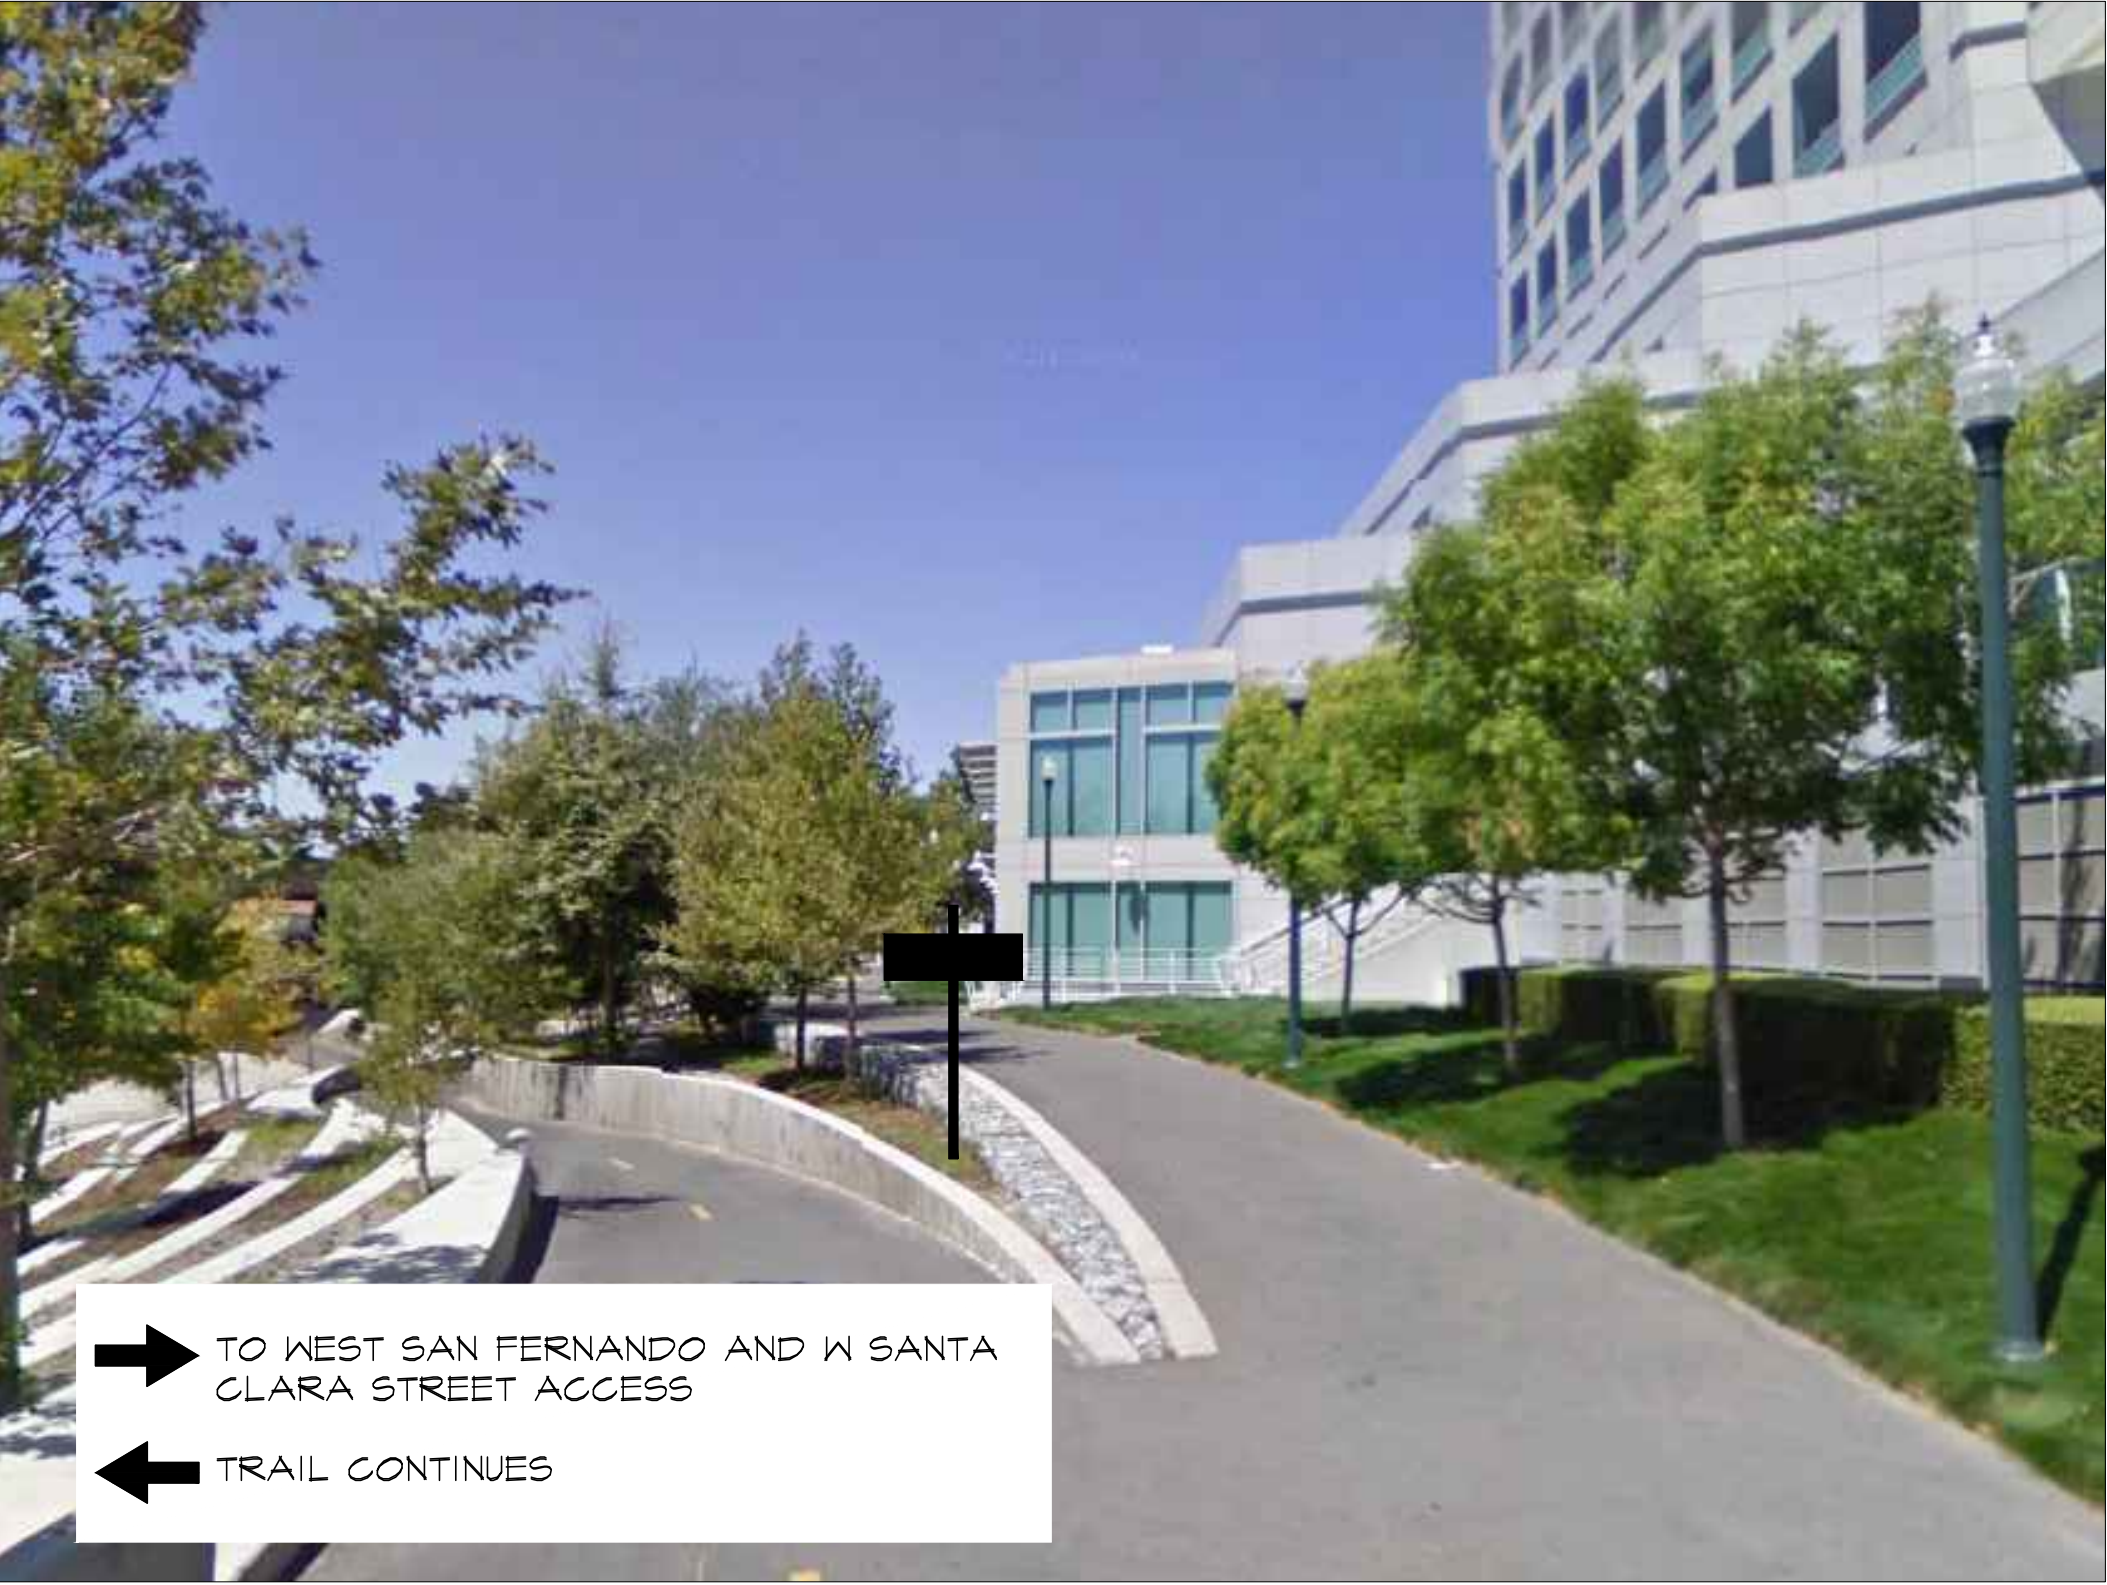

- TO WEST SAN FERNANDO AND W SANTA CLARA STREET ACCESS
- ← TRAIL CONTINUES

NOTE: SHOULD WE USE
TRAIL SPLITS SIGN?



NOTE: LET'S DISCUSS
KEEPING RYLAND IN THE
SIDE. PERSON COULD USE
CROSSWALK TO GET
THERE.

NOTE: NEW SHARPER
ARROW NEEDED?






35



36

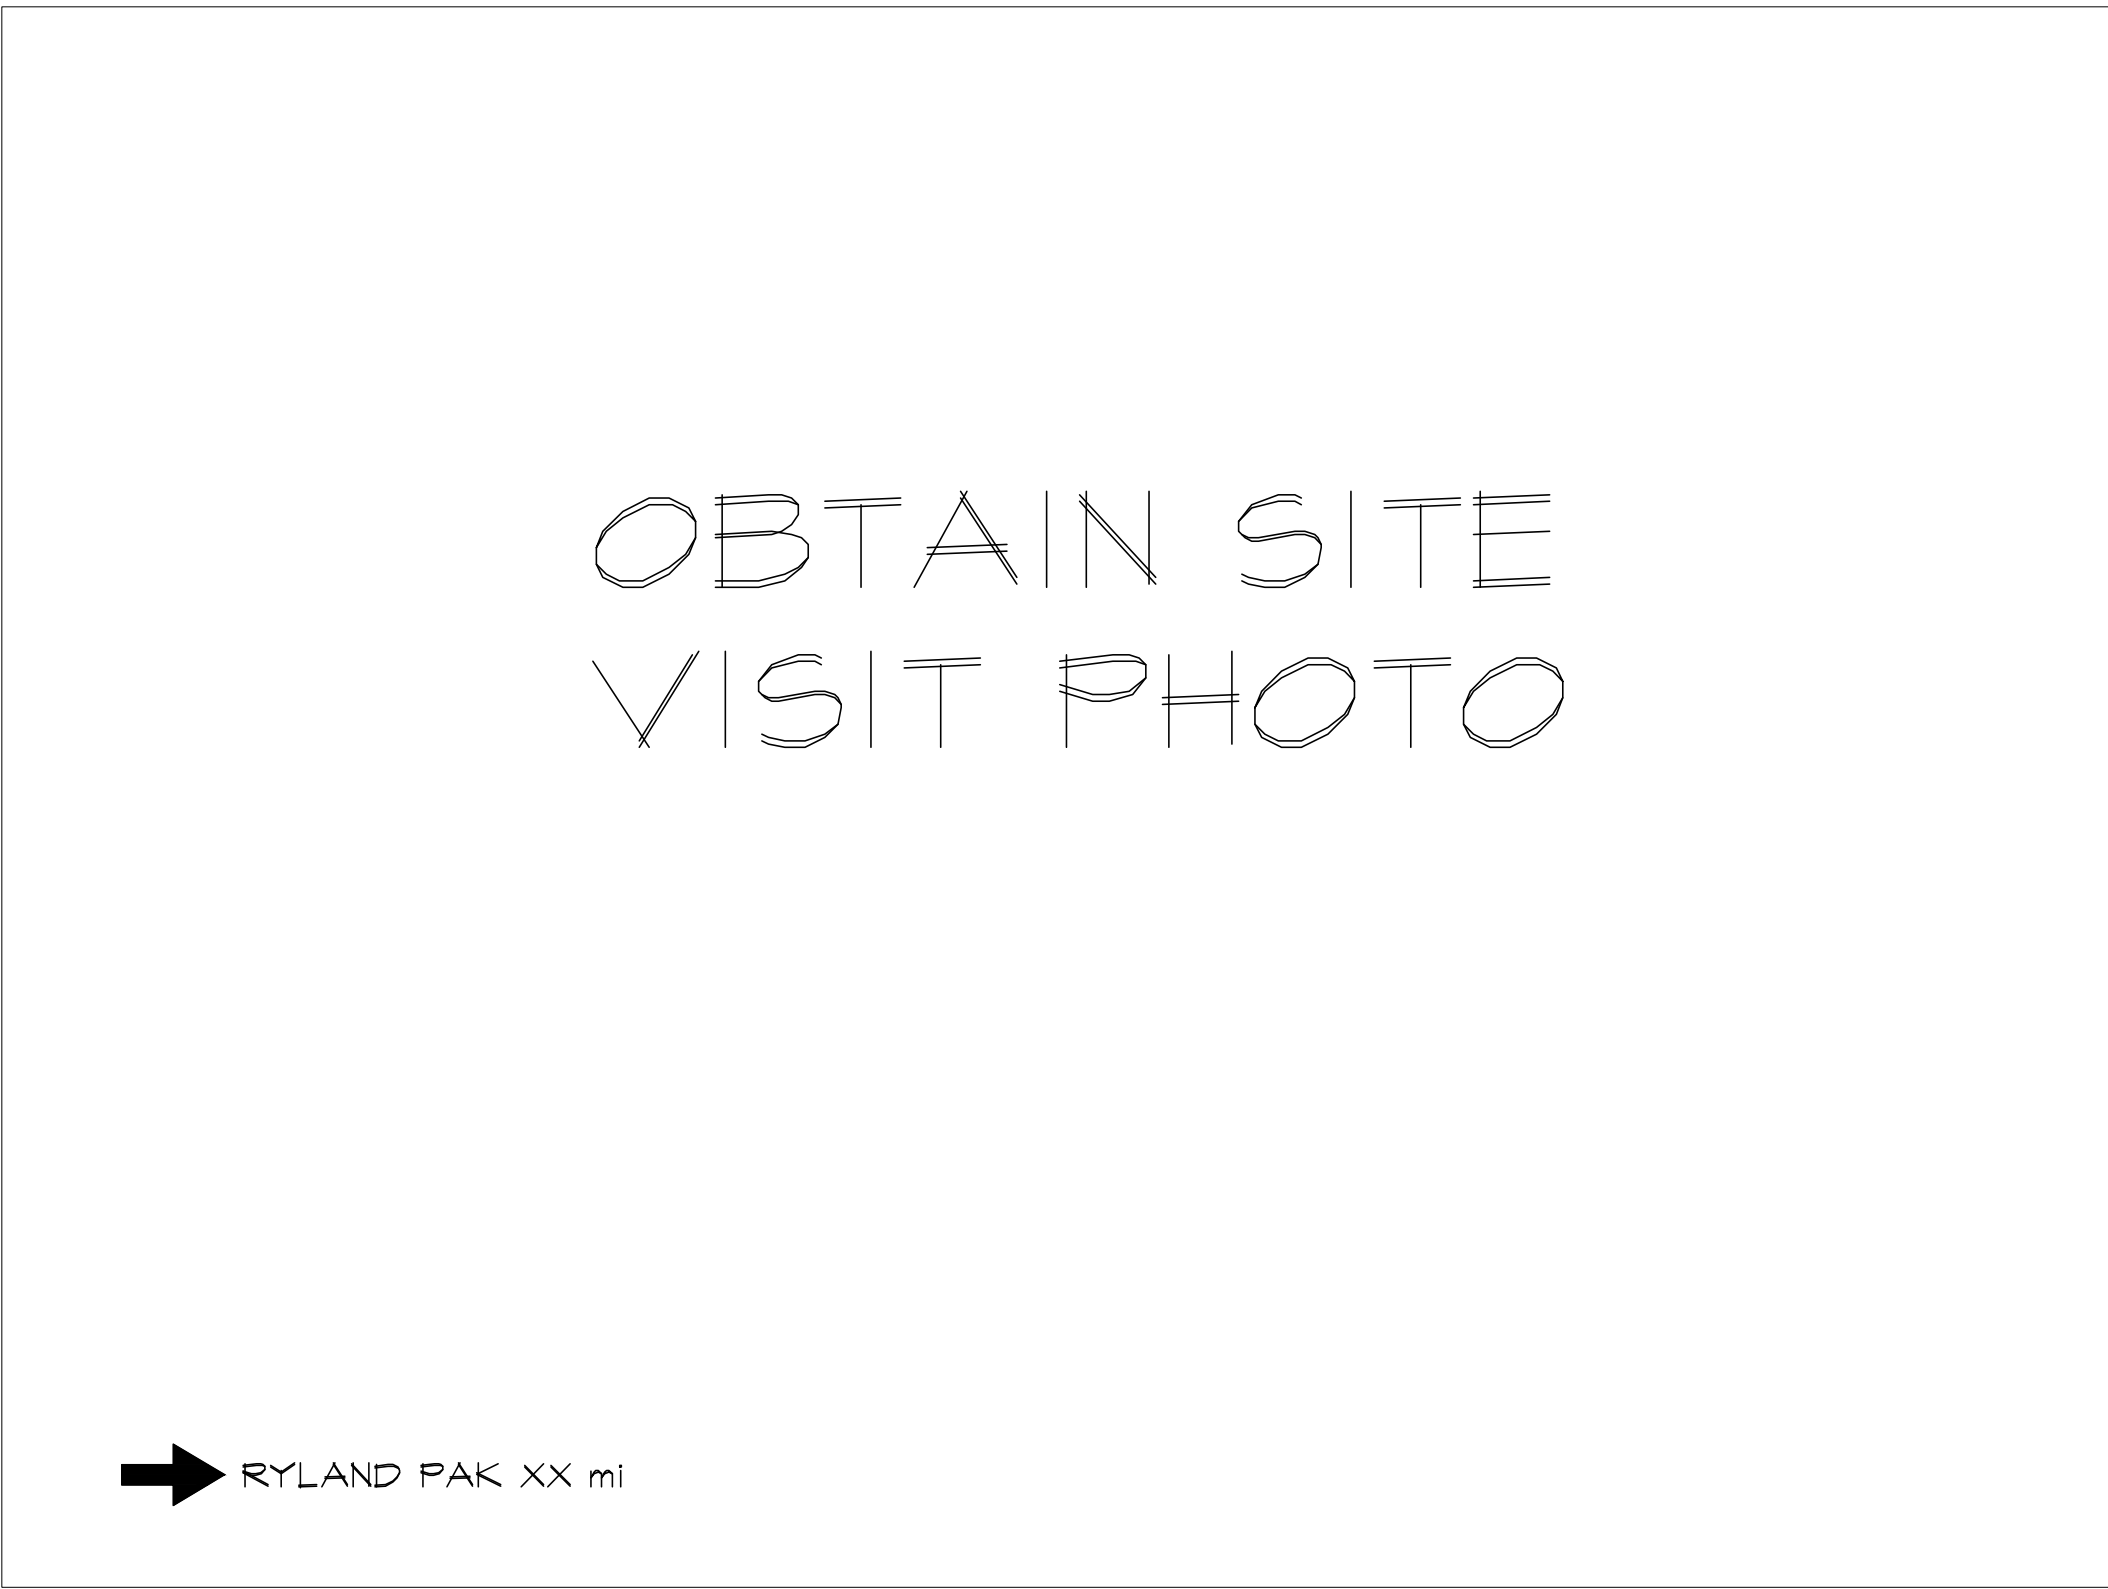

33

NOTE: USE TRAIL
SPLITS SIGN?



34

OBTAIN SITE
VISIT PHOTO

TRAIL ENDS

39

OBTAIN SITE
VISIT PHOTO

← ACCESS TO WEST BANK MAIN TRAIL XX mi
← CHILDREN'S DISCOVERY MUSEUM XX mi

40



37



38